

OPTIONS



COLONIAL



CRAFTSMAN




FARMHOUSE

PRELIMINARY




All information (including, but not limited to prices, views, availability, school assignments and ratings, incentives, floor plans, elevations, site plans, features such as roof pitch, windows, garage doors, included masonry, standards and options, assessments and fees, planned amenities, programs, conceptual artists' renderings and community development plans) is not guaranteed, may vary by community and remains subject to change, availability or delay without notice; not all elevation options may be reflected (including online). Floor plans and elevations are an artist's conception and are not intended to show specific detailing. Floor plans are the property of Taylor Morrison, Inc. and its affiliates and are protected by U.S. copyright laws. Reproduction in whole or in part is strictly prohibited. Maps and plans are not to scale, all dimensions are approximate and are intended to represent an artist's depiction only of the existing and/or planned elements of the Community or Neighborhood and may vary in actual construction. As-Built Condition will control. All homes subject to prior sale. Offer void where prohibited or otherwise restricted by law. Please see a Taylor Morrison Community Sales Manager or Online Sales Manager for details and visit [www.taylormorrison.com](http://www.taylormorrison.com) for additional disclaimers. © May, 2024, Taylor Morrison of Indiana, LLC. All rights reserved.



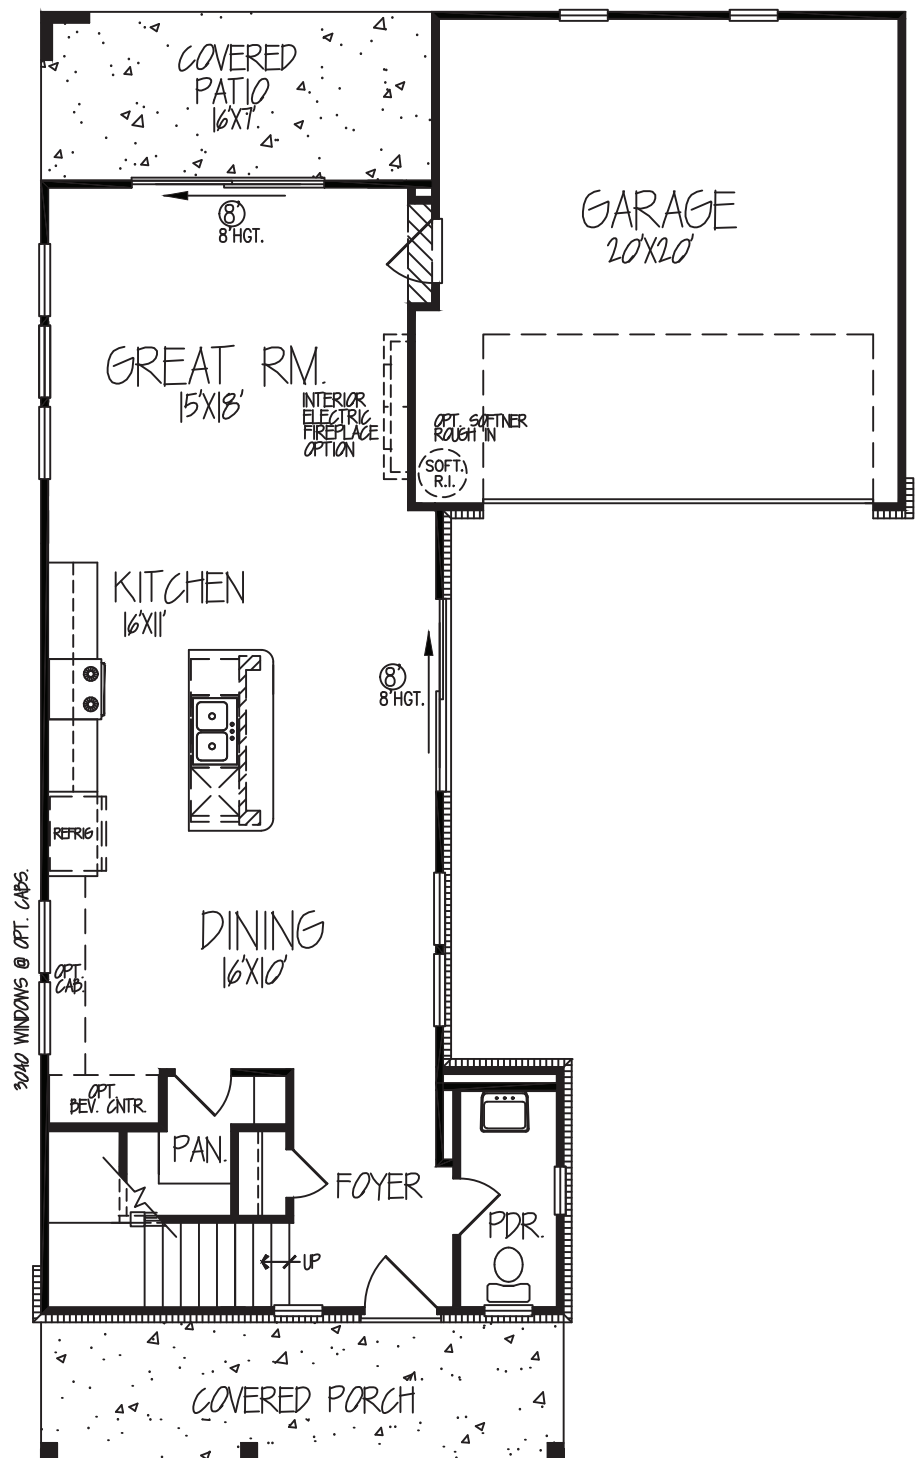

FIRST FLOOR

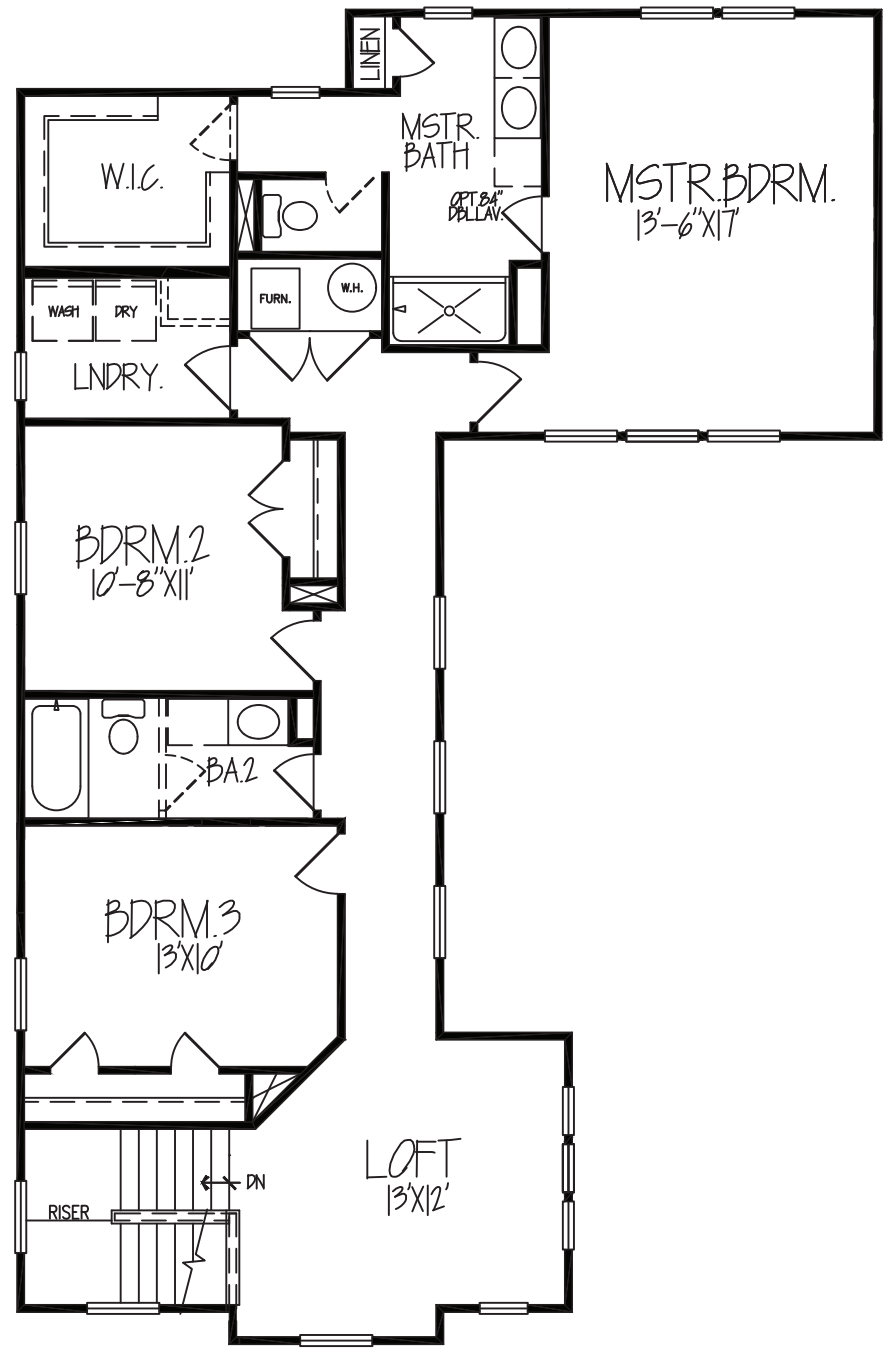

SECOND FLOOR

PRELIMINARY





Side Exterior



Front Exterior

## Colonial

[taylormorrison.com](http://taylormorrison.com)



All information (including, but not limited to prices, views, availability, school assignments and ratings, incentives, floor plans, elevations, site plans, features such as roof pitch, windows, garage doors, included masonry, standards and options, assessments and fees, planned amenities, programs, conceptual artists' renderings and community development plans) is not guaranteed, may vary by community and remains subject to change, availability or delay without notice; not all elevation options may be reflected (including online). Floor plans and elevations are an artist's conception and are not intended to show specific detailing. Floor plans are the property of Taylor Morrison, Inc. and its affiliates and are protected by U.S. copyright laws. Reproduction in whole or in part is strictly prohibited. Maps and plans are not to scale, all dimensions are approximate and are intended to represent an artist's depiction only of the existing and/or planned elements of the Community or Neighborhood and may vary in actual construction. As-Built Condition will control. All homes subject to prior sale. Offer void where prohibited or otherwise restricted by law. Please see a Taylor Morrison Community Sales Manager or Online Sales Manager for details and visit [www.taylormorrison.com](http://www.taylormorrison.com) for additional disclaimers. © May, 2024, Taylor Morrison of Indiana, LLC. All rights reserved.



Side Exterior



Front Exterior

## Farmhouse

[taylormorrison.com](http://taylormorrison.com)



All information (including, but not limited to prices, views, availability, school assignments and ratings, incentives, floor plans, elevations, site plans, features such as roof pitch, windows, garage doors, included masonry, standards and options, assessments and fees, planned amenities, programs, conceptual artists' renderings and community development plans) is not guaranteed, may vary by community and remains subject to change, availability or delay without notice; not all elevation options may be reflected (including online). Floor plans and elevations are an artist's conception and are not intended to show specific detailing. Floor plans are the property of Taylor Morrison, Inc. and its affiliates and are protected by U.S. copyright laws. Reproduction in whole or in part is strictly prohibited. Maps and plans are not to scale, all dimensions are approximate and are intended to represent an artist's depiction only of the existing and/or planned elements of the Community or Neighborhood and may vary in actual construction. As-Built Condition will control. All homes subject to prior sale. Offer void where prohibited or otherwise restricted by law. Please see a Taylor Morrison Community Sales Manager or Online Sales Manager for details and visit [www.taylormorrison.com](http://www.taylormorrison.com) for additional disclaimers. © May, 2024, Taylor Morrison of Indiana, LLC. All rights reserved.



Side Exterior



Front Exterior

## Craftsman

[taylormorrison.com](http://taylormorrison.com)



All information (including, but not limited to prices, views, availability, school assignments and ratings, incentives, floor plans, elevations, site plans, features such as roof pitch, windows, garage doors, included masonry, standards and options, assessments and fees, planned amenities, programs, conceptual artists' renderings and community development plans) is not guaranteed, may vary by community and remains subject to change, availability or delay without notice; not all elevation options may be reflected (including online). Floor plans and elevations are an artist's conception and are not intended to show specific detailing. Floor plans are the property of Taylor Morrison, Inc. and its affiliates and are protected by U.S. copyright laws. Reproduction in whole or in part is strictly prohibited. Maps and plans are not to scale, all dimensions are approximate and are intended to represent an artist's depiction only of the existing and/or planned elements of the Community or Neighborhood and may vary in actual construction. As-Built Condition will control. All homes subject to prior sale. Offer void where prohibited or otherwise restricted by law. Please see a Taylor Morrison Community Sales Manager or Online Sales Manager for details and visit [www.taylormorrison.com](http://www.taylormorrison.com) for additional disclaimers. © May, 2024, Taylor Morrison of Indiana, LLC. All rights reserved.